


# Appendix 2: Designation Plans (Site Plan)

DO NOT SCALE. IF IN DOUBT ASK

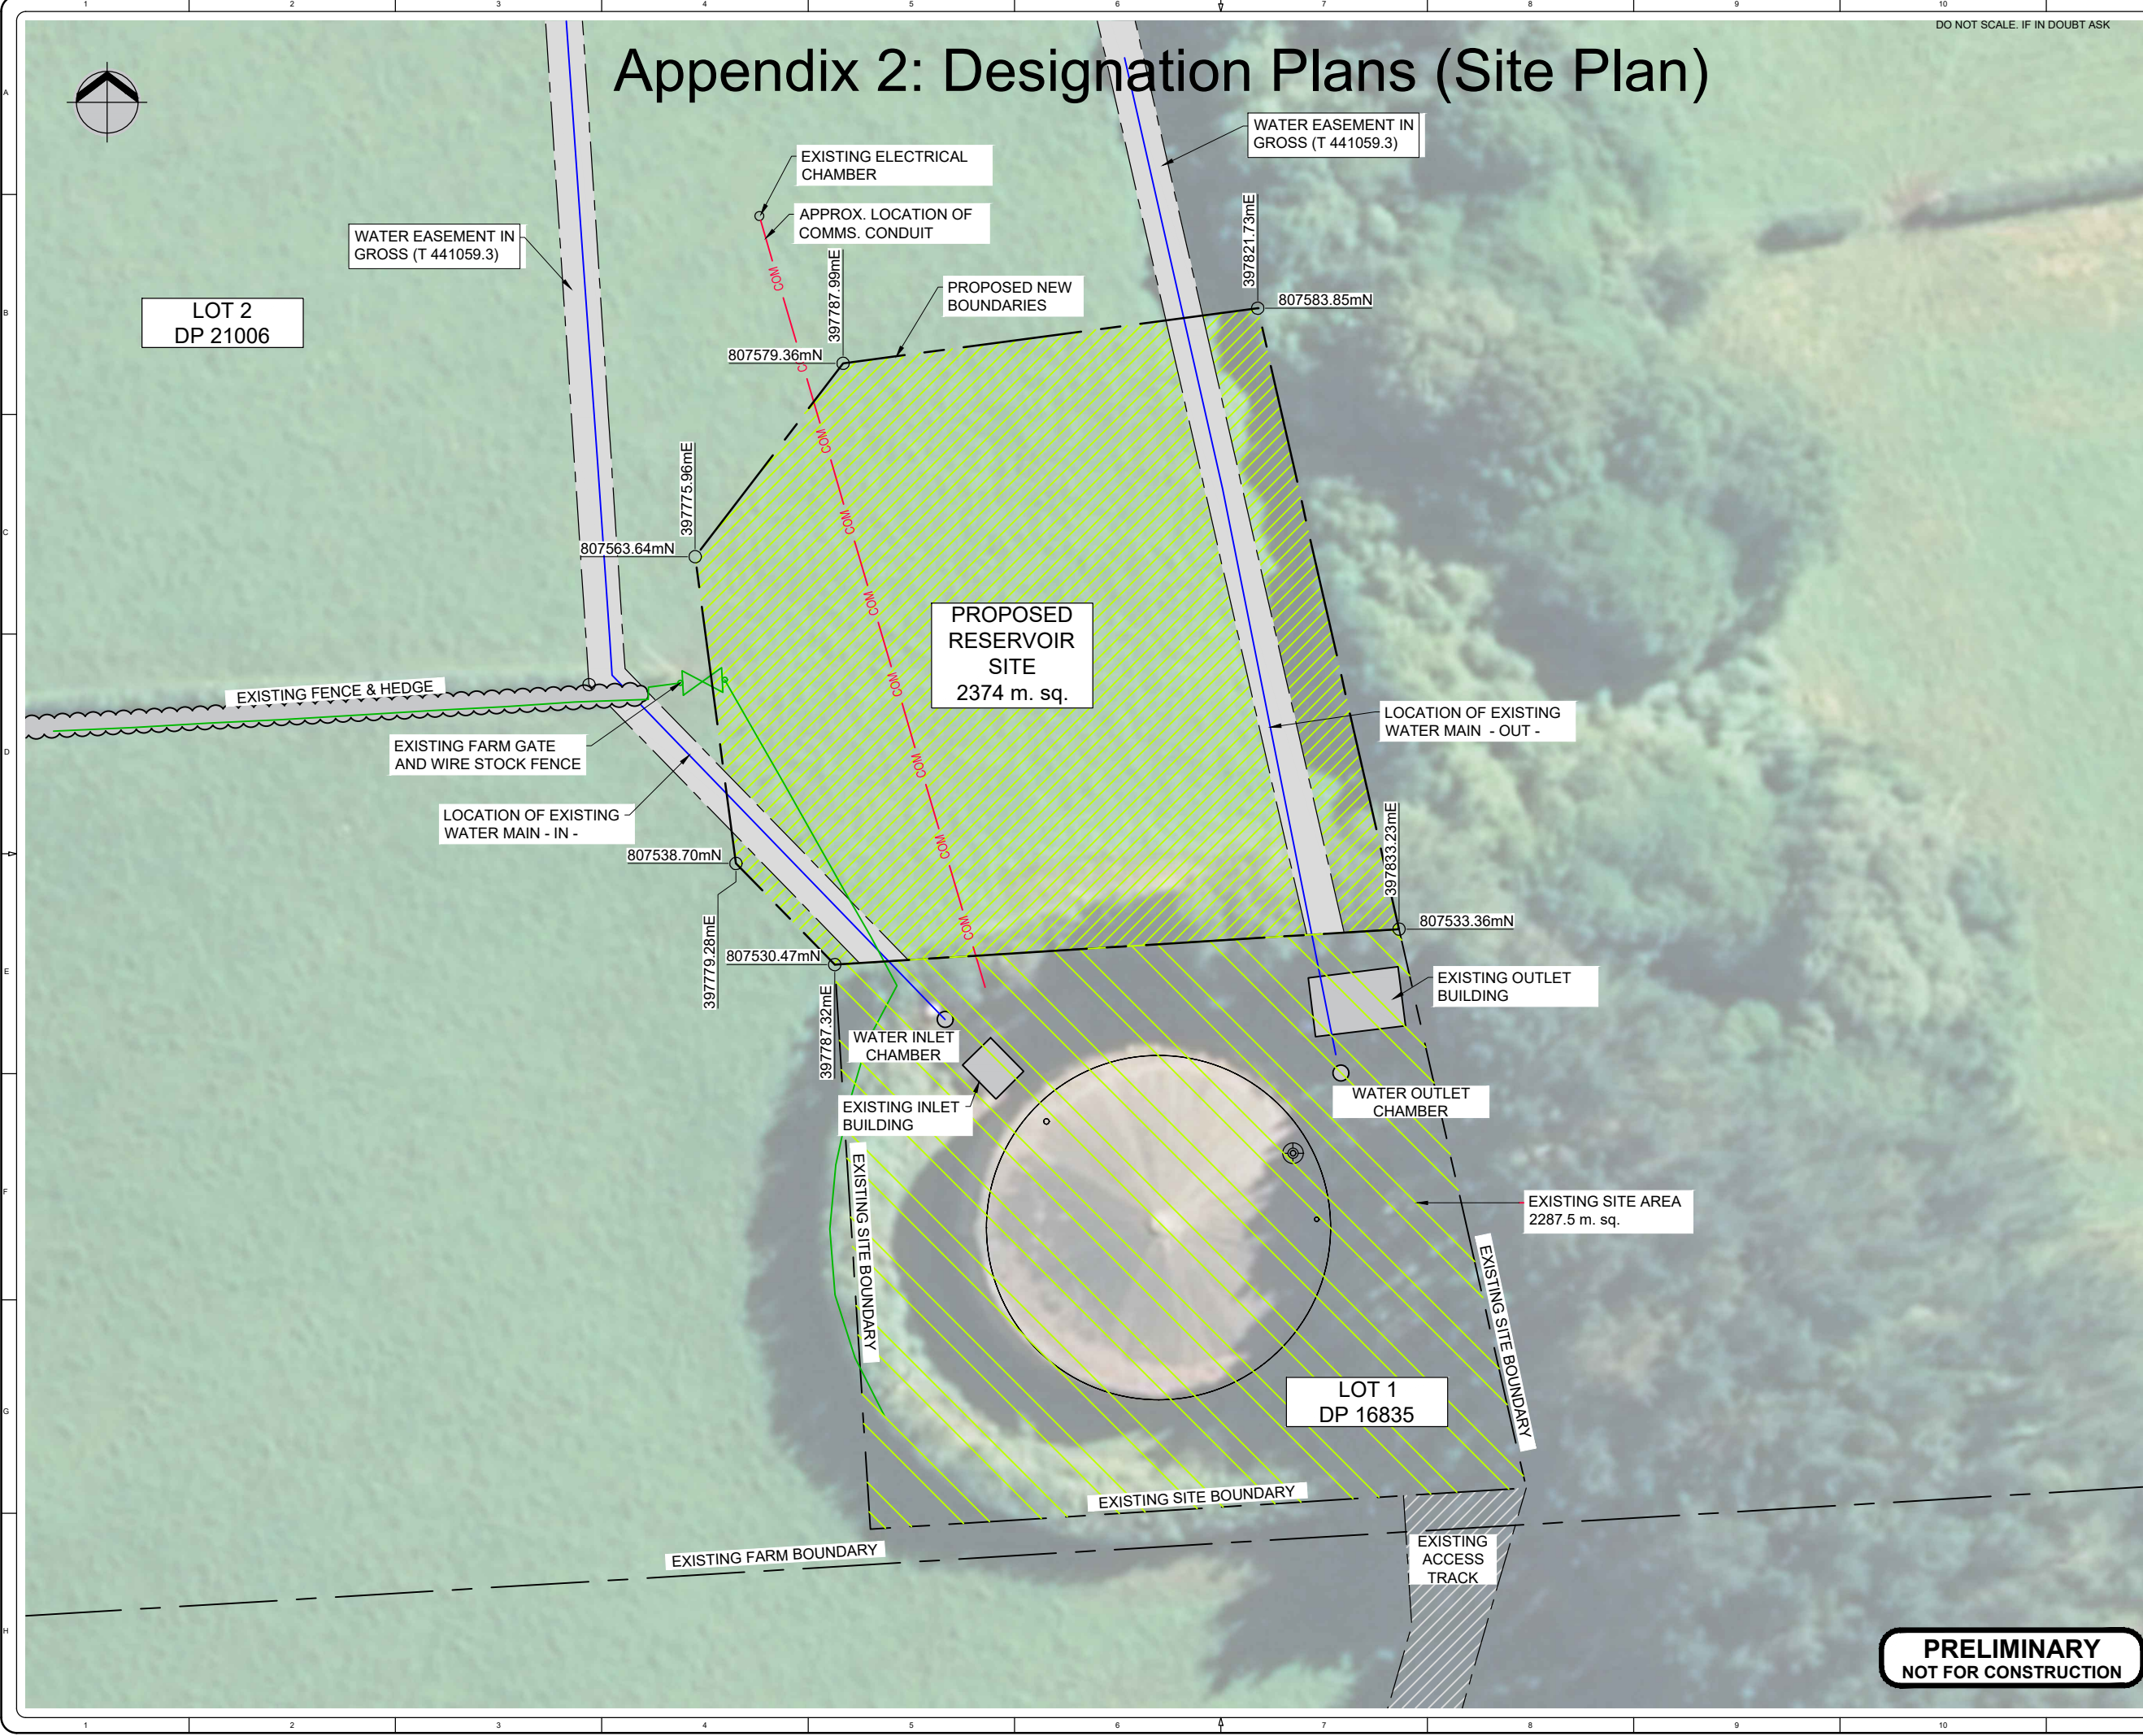

NOTES  
COORDINATES ARE IN TERMS OF  
TARANAKI DATUM 2000, BASED ON  
EA 31, 806731.22mN 397414.43mE

| REV | REVISION DETAILS           | BY  | CHK | APPD | DATE     |
|-----|----------------------------|-----|-----|------|----------|
| D   | FOR INFORMATION            | BSE | CDT | CF   | 21.06.19 |
| C   | FOR INFORMATION - OPTION 2 | BSE | CDT | CF   | 15.08.18 |
| B   | FOR INFORMATION            | BSE | CDT | CF   | 07.05.18 |
| A   | FOR INFORMATION            | BSE | CDT | CF   | 27.04.18 |



LOCATION/JOB  
**MOUNTAIN ROAD RESERVOIR**

DRAWING TITLE  
**PROPOSED WATER WORKS DESIGNATION**

DISCIPLINE  
PLANNING / CIVIL

|                       |               |     |          |
|-----------------------|---------------|-----|----------|
|                       | FIELDWORK     |     |          |
|                       | DESIGNED      | CDT | 27.04.18 |
|                       | DRAWN         | BSE | 27.04.18 |
|                       | DESIGN CHECK  |     |          |
|                       | DRAWING CHECK |     |          |
| CONSTRUCTION APPROVAL |               |     |          |
| JOB / CONTRACT NO.    | DATE          |     |          |

|                        |          |          |
|------------------------|----------|----------|
| ORIGINAL               | A1 SCALE | A3 SCALE |
|                        | 1:250    | 1:500    |
| NPDC DRAWING No.       |          |          |
| CONSULTANT DRAWING No. |          |          |
| 6514520 PK-111         |          |          |
| SHEET                  | REV.     |          |
| OF                     | D        |          |

**PRELIMINARY**  
**NOT FOR CONSTRUCTION**